

Drawing Notes

Cone lights spaced minimum 9m,
cones to be 750 mm or 1m'



Traffic Management Key

	Area of Works
	Temp Traffic Signals
	900mm/1200mm Road Signs on 'A' Frames
	750mm Road Signs
	750mm/1m Road Cones
	No Waiting Cones
	Traffic Separator Blocks

Drawing Office


DWG Number	15162
Contract Number	GAT/399529
Phase Number	1 of 1
Page Number	1 of 1
Date Surveyed	Customer
Date Drawn	23-05-2017
Drawn By	IC
Survey By	Customer
Checked By	PT

Project Details

Morrison's

Slugwash Lane
Haywards Heath
RH17 7RQ

Do not scale from this drawing
for generic use only

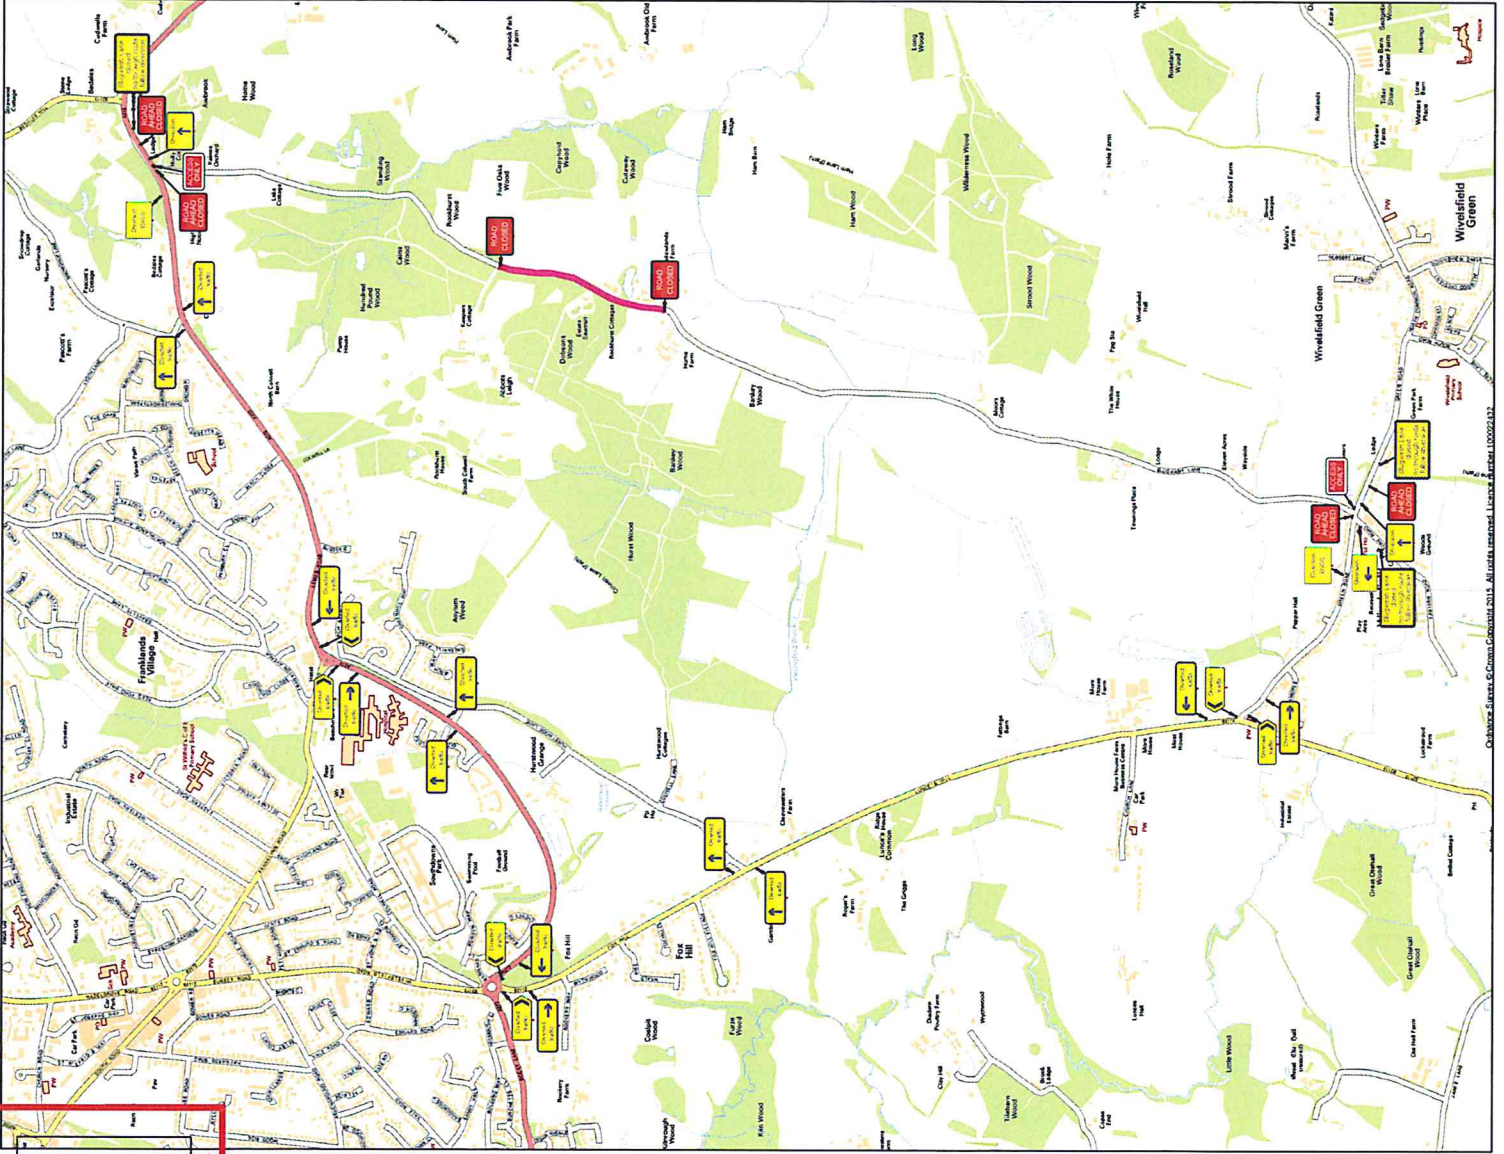

Speed of road (MPH)